



Rinker Design Associates, LLC
Engineering • Surveying • Transportation • Planning • Environmental
9365 Discovery Blvd., Manassas VA 20109




Prince William Co.
Department
of Transportation

VDOT Project No.: EN24-076-379, C501


Colchester Rd. Sidewalk Improvments

PH Plan


June 12, 2025

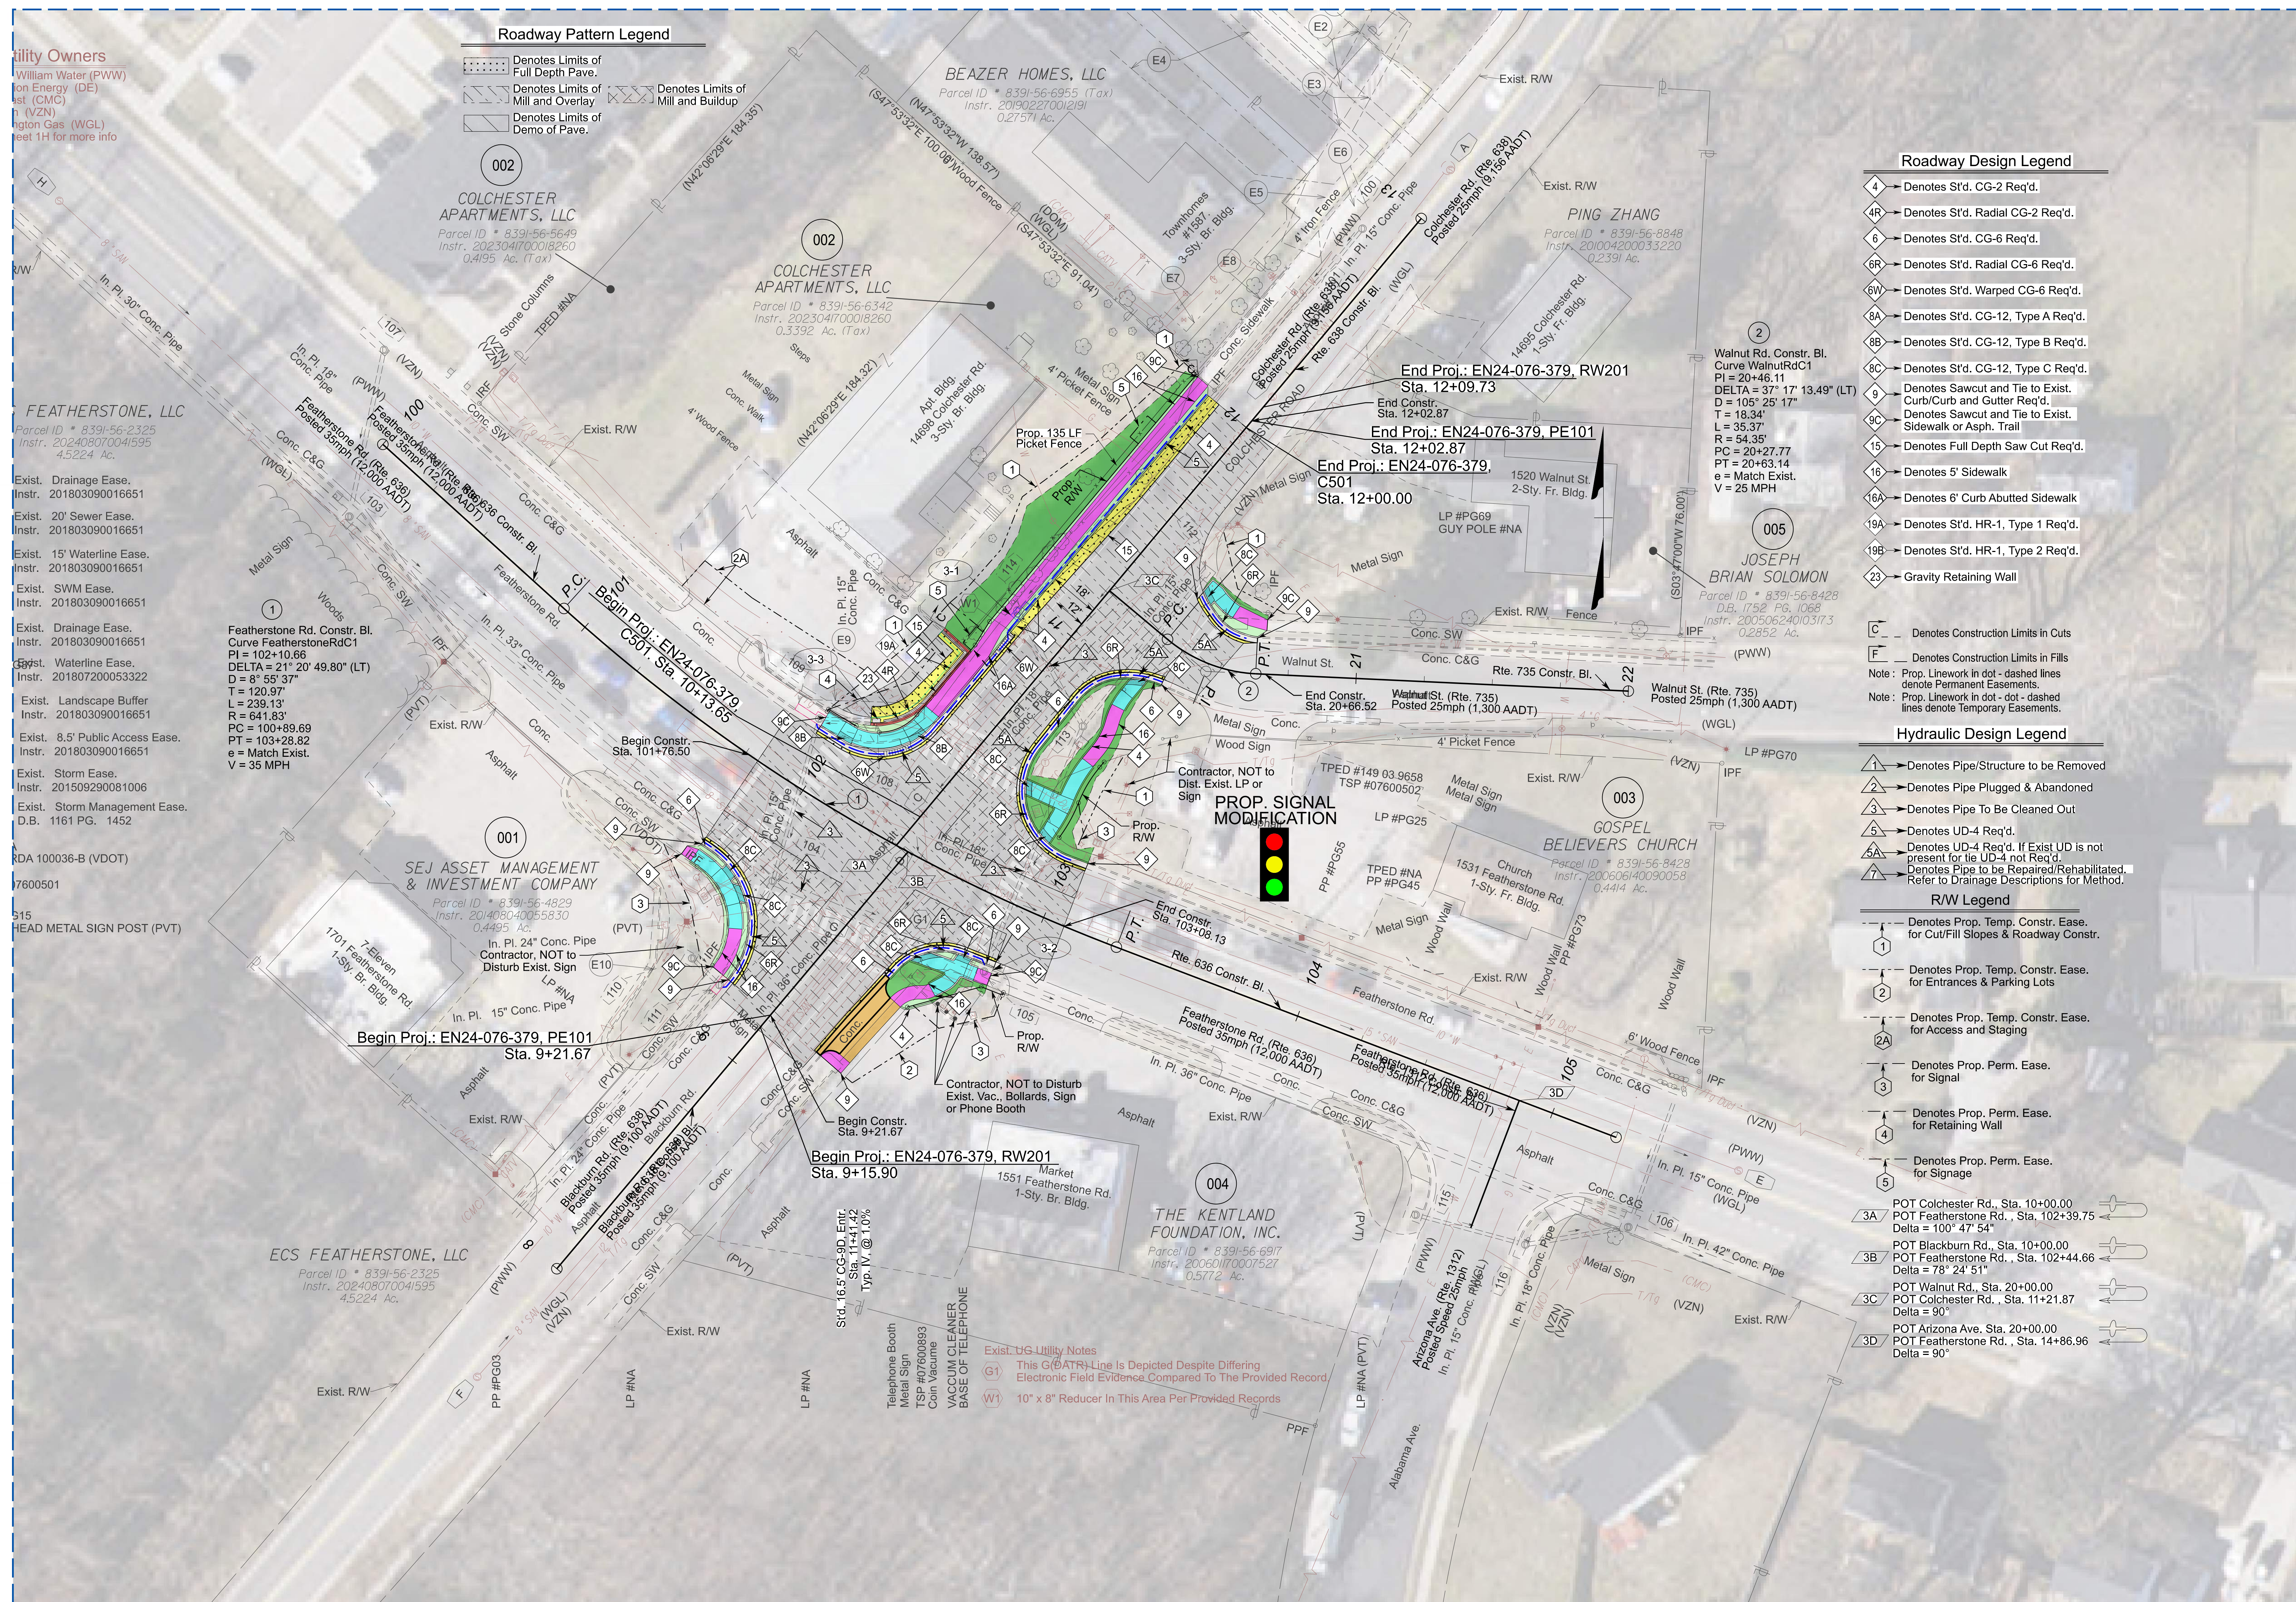

Project Location

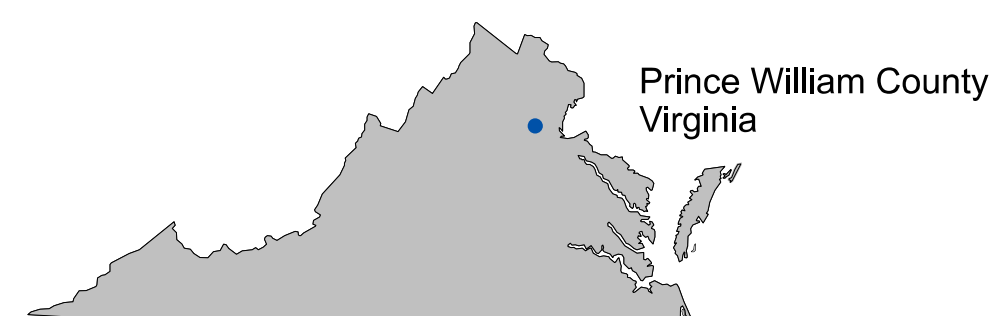

North Arrow & Scale

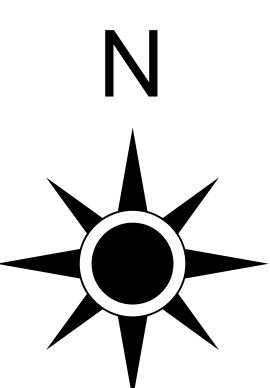

SCALE: 1" = 25'

0 25 50 75 100 125

Legend

	DENOTES ROADWAY MILL & OVERLAY		DENOTES RETAINING WALL
	DENOTES ROADWAY FULL DEPTH PAVEMENT		DENOTES SLOPES 4:1 OR FLATTER
	DENOTES ROADWAY 5' CONCRETE SIDEWALK		DENOTES SLOPES 3:1 OR STEEPER
	DENOTES ROADWAY ADA RAMP		DENOTES EXISTING, PROP., OR FUTURE SIGNAL
	DENOTES CONCRETE ENTRANCE		DENOTES PROPOSED RIGHT-OF-WAY

Contact Information

Mekdes Tabor
Project Coordinator
Prince William County Dept. of Transportation
5 County Complex Ct., Suite 290
Prince William, Virginia 22192
(703) 792-8137

Project Information

Colchester Rd. Sidewalk Improvements
From: 0.019 Mi. S. of Intersection of Featherstone Rd. (Rte. 636)
To: 0.017 Mi. N. of Intersection of Walnut St. (Rte. 735)
VDOT State Project No.: EN24-076-379, PE101, RW201, C501
UPC 125406

These plans are unfinished and unapproved and are not to be used for any type of construction or the acquisition of right of way. Additional easements for utility relocation may be required beyond the proposed right-of-way shown on these plans.

Imagery courtesy of VARGIS dated 2021.